

COUNTRY CLUB WAY: CAIRO TO MEADOW APPENDIX A: CONCEPT PLANS



BACKGROUND

PROJECT GOALS

- TRAFFIC CALMING
- ACCOMMODATE DIFFERENT MODES AND USER GROUPS
- SITE VISIBILITY
- ENHANCE PUBLIC SPACE
- HEAT MITIGATION
- STORMWATER POLLUTION MITIGATION
- URBAN ECOLOGY
- AN ACHIEVABLE PLAN



PROPOSED PROJECT SITE:
COUNTRY CLUB WAY

E Cairo Dr.

E Balboa Dr.

E Alameda Dr.


E Loma Vista

Meadow Dr.



COUNTRY CLUB WAY:

AREA 1 - MEADOW DRIVE INTERSECTION

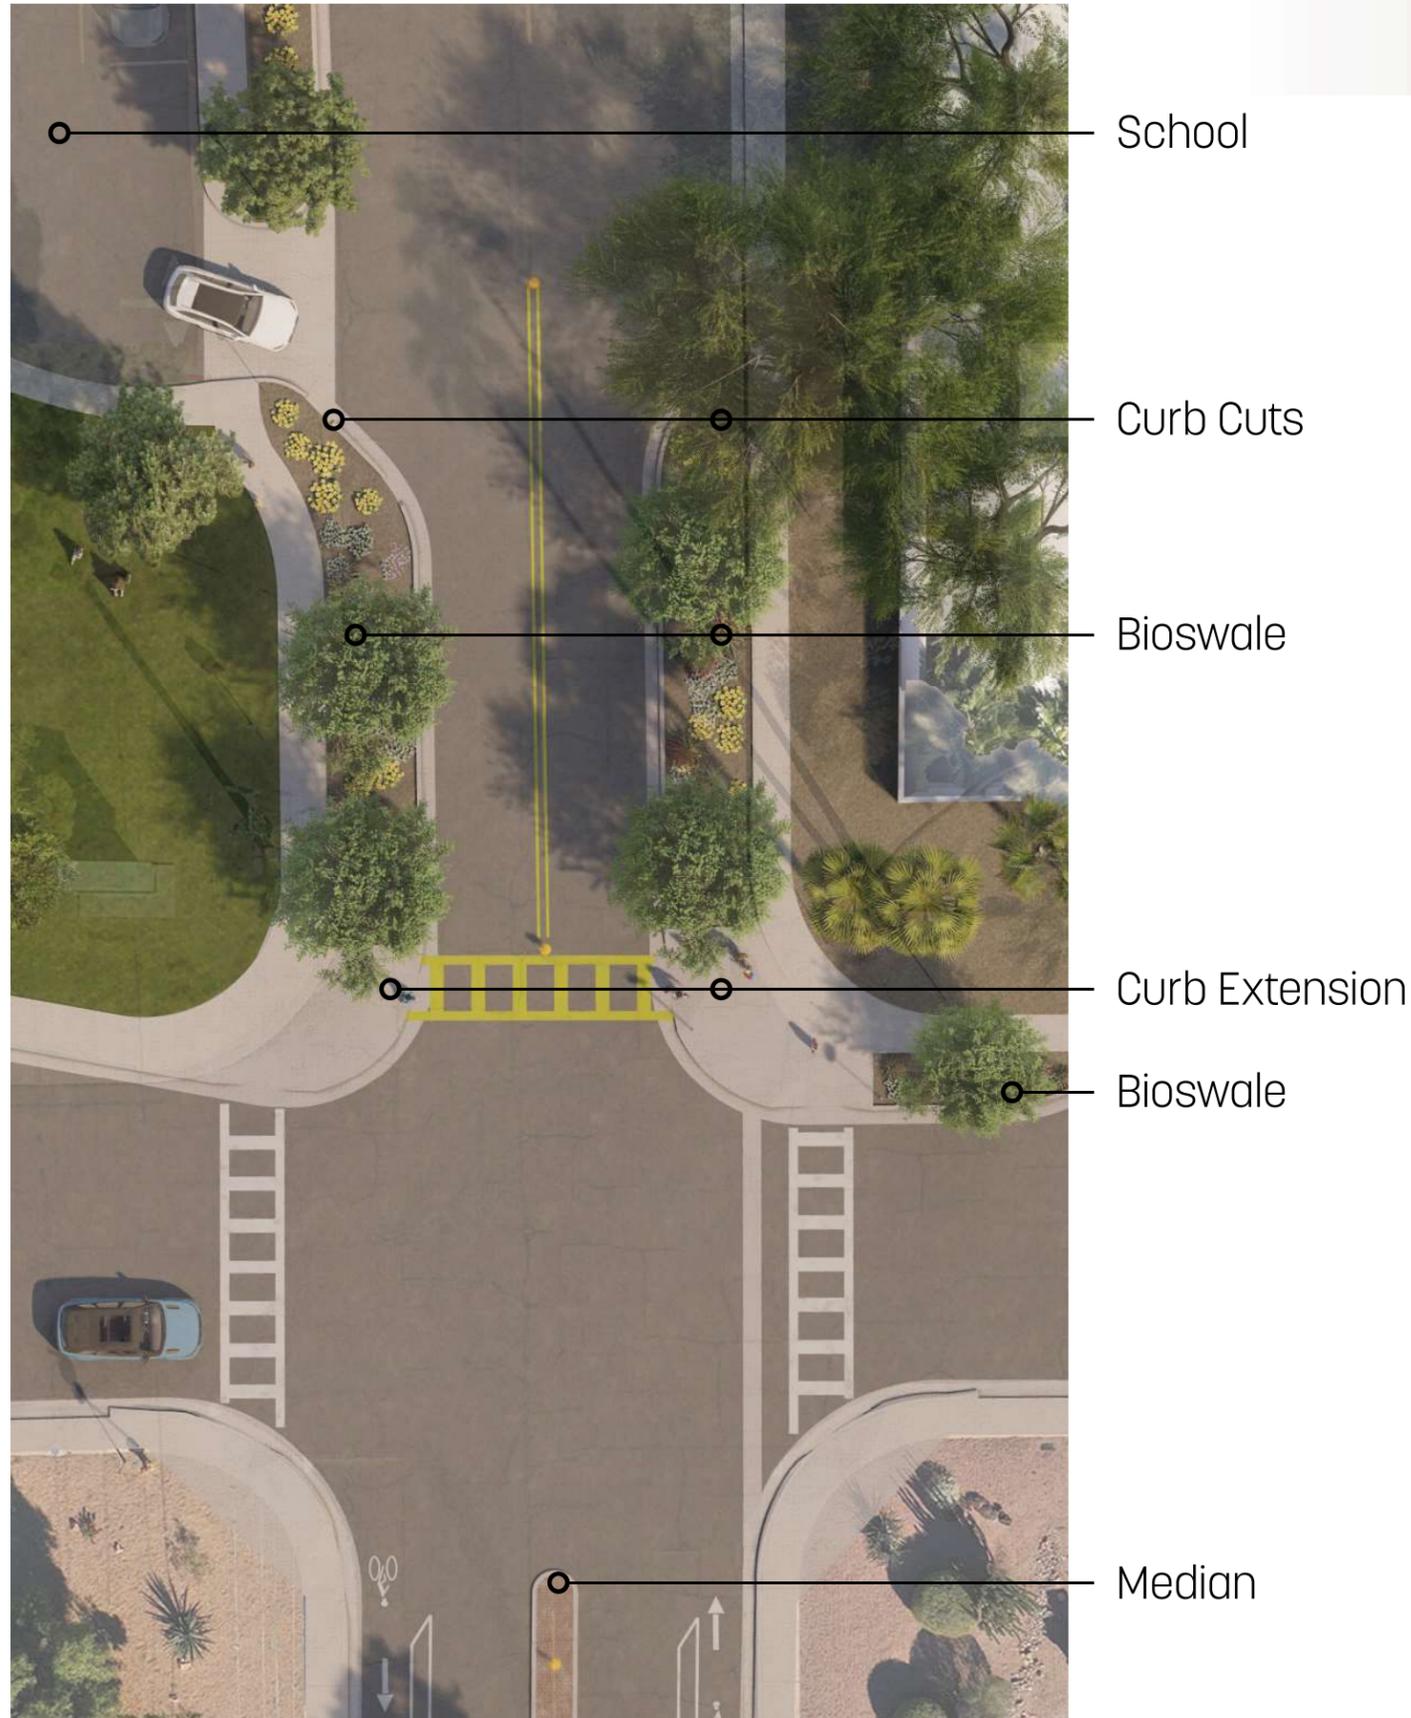

COUNTRY CLUB WAY:

AREA 2 - MEADOW DRIVE TO E LOMA VISTA




- Buffered Bike Lane
- 2' Buffer
- Landscaped Median
- Electrical Transformers
- Unpaved Alleyway
- Electrical Transformers
- Landscaped Median



COUNTRY CLUB WAY:

AREA 3 - LOMA VISTA DRIVE INTERSECTION

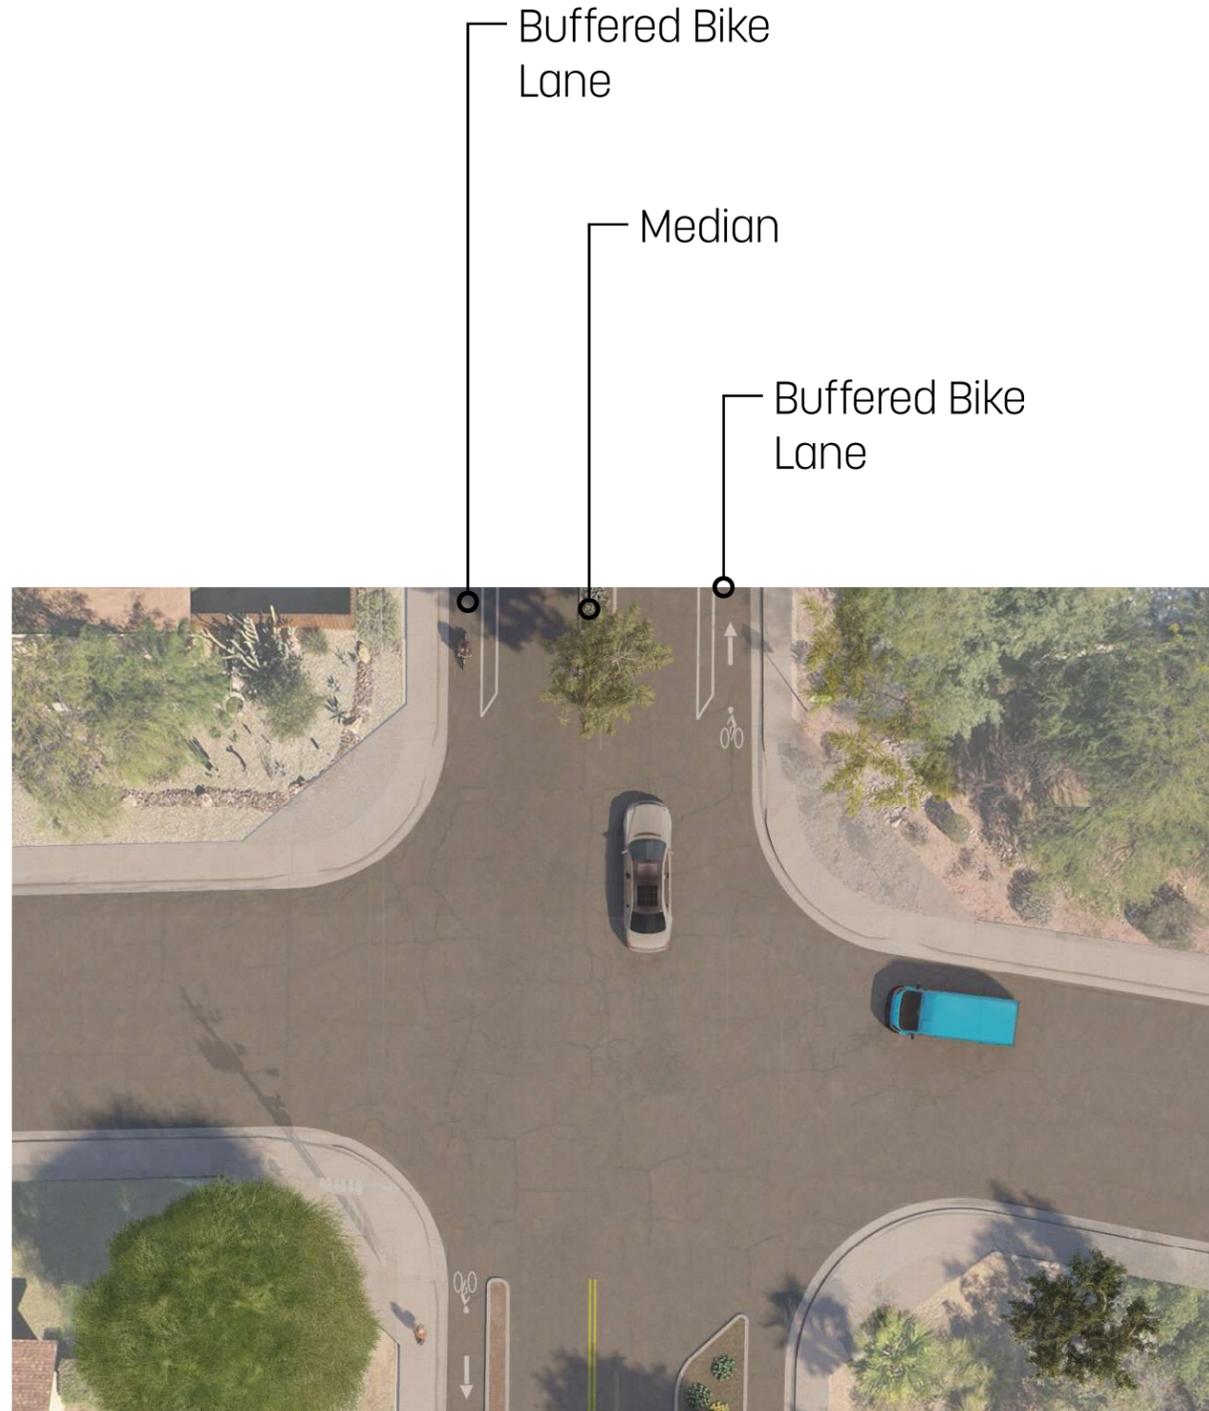

COUNTRY CLUB WAY:

AREA 4 - E LOMA VISTA DRIVE TO UNPAVED ALLEY



Bioswale
Protected Bike Lane

Unpaved Alley

Intermittent Buffered Bike Lane allows for driveway access and trash pickup while providing separation of user groups



Protected Bike Lane keeps vehicular traffic honest in lieu of just paint

Unpaved Alley



Shade Trees
Bioswale
Protected Bike Lanes



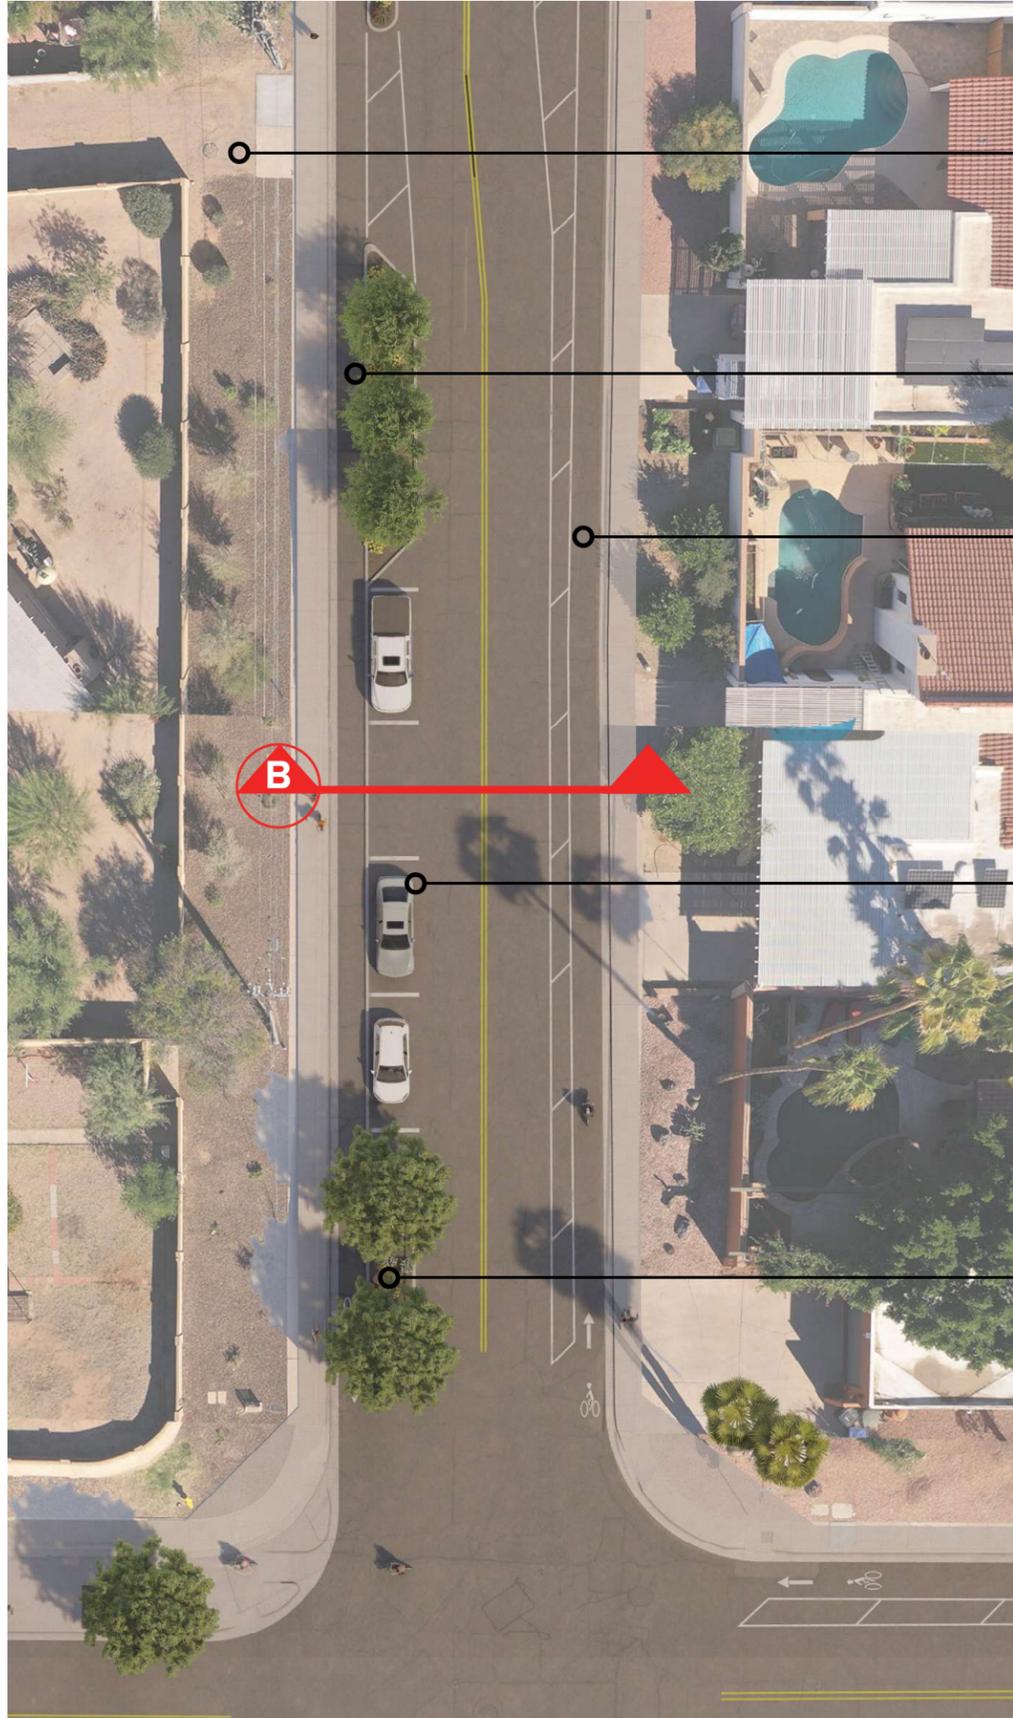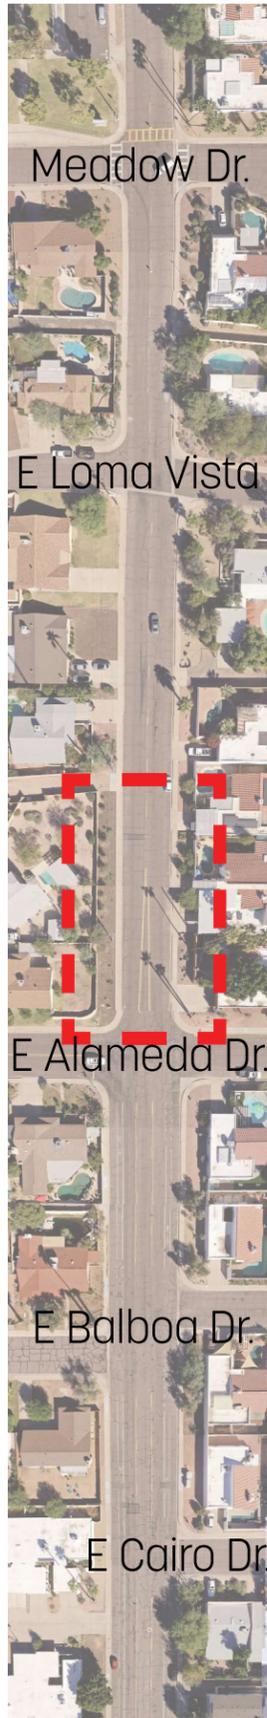

COUNTRY CLUB WAY: AREA 5 - UNPAVED ALLEY TO E ALAMEDA DRIVE


Unpaved Alley

Protected Bike Lane


Buffered Bike Lane

On Street Parking

Bioswale

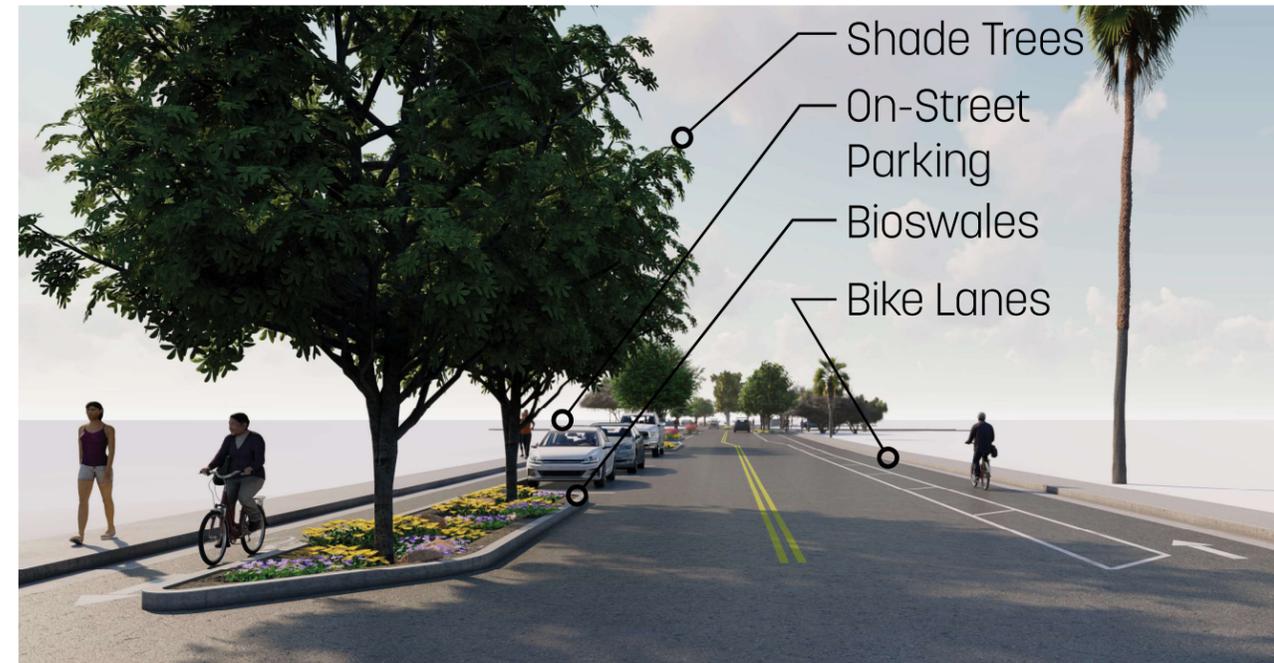

COUNTRY CLUB WAY: AREA 6 - E ALAMEDA DRIVE INTERSECTION

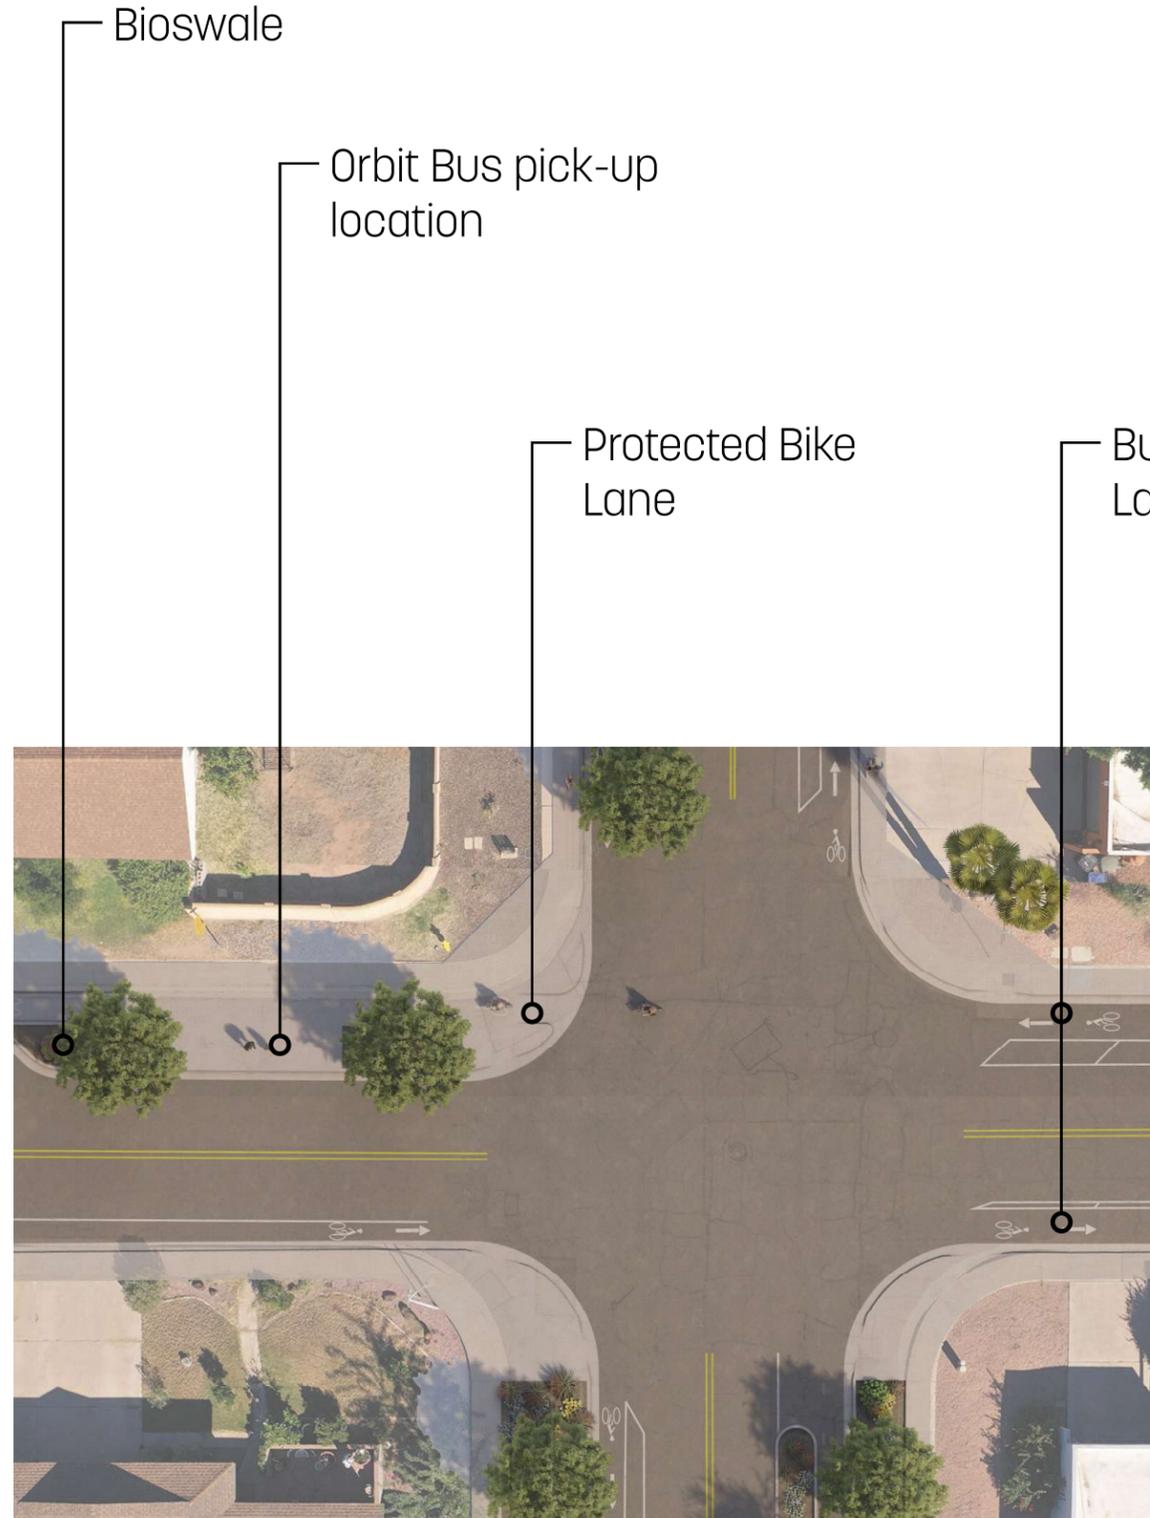

COUNTRY CLUB WAY:

AREA 7 - E ALAMEDA DRIVE TO E BALBOA DRIVE



Proposed New Bike Lane

Curb Extensions

Proposed Orbit Bus Stop

Protected Bike Lane

Alley Access


Bioswale

Curb Extension



Protected Bike Lane
Proposed Orbit Bus Stop



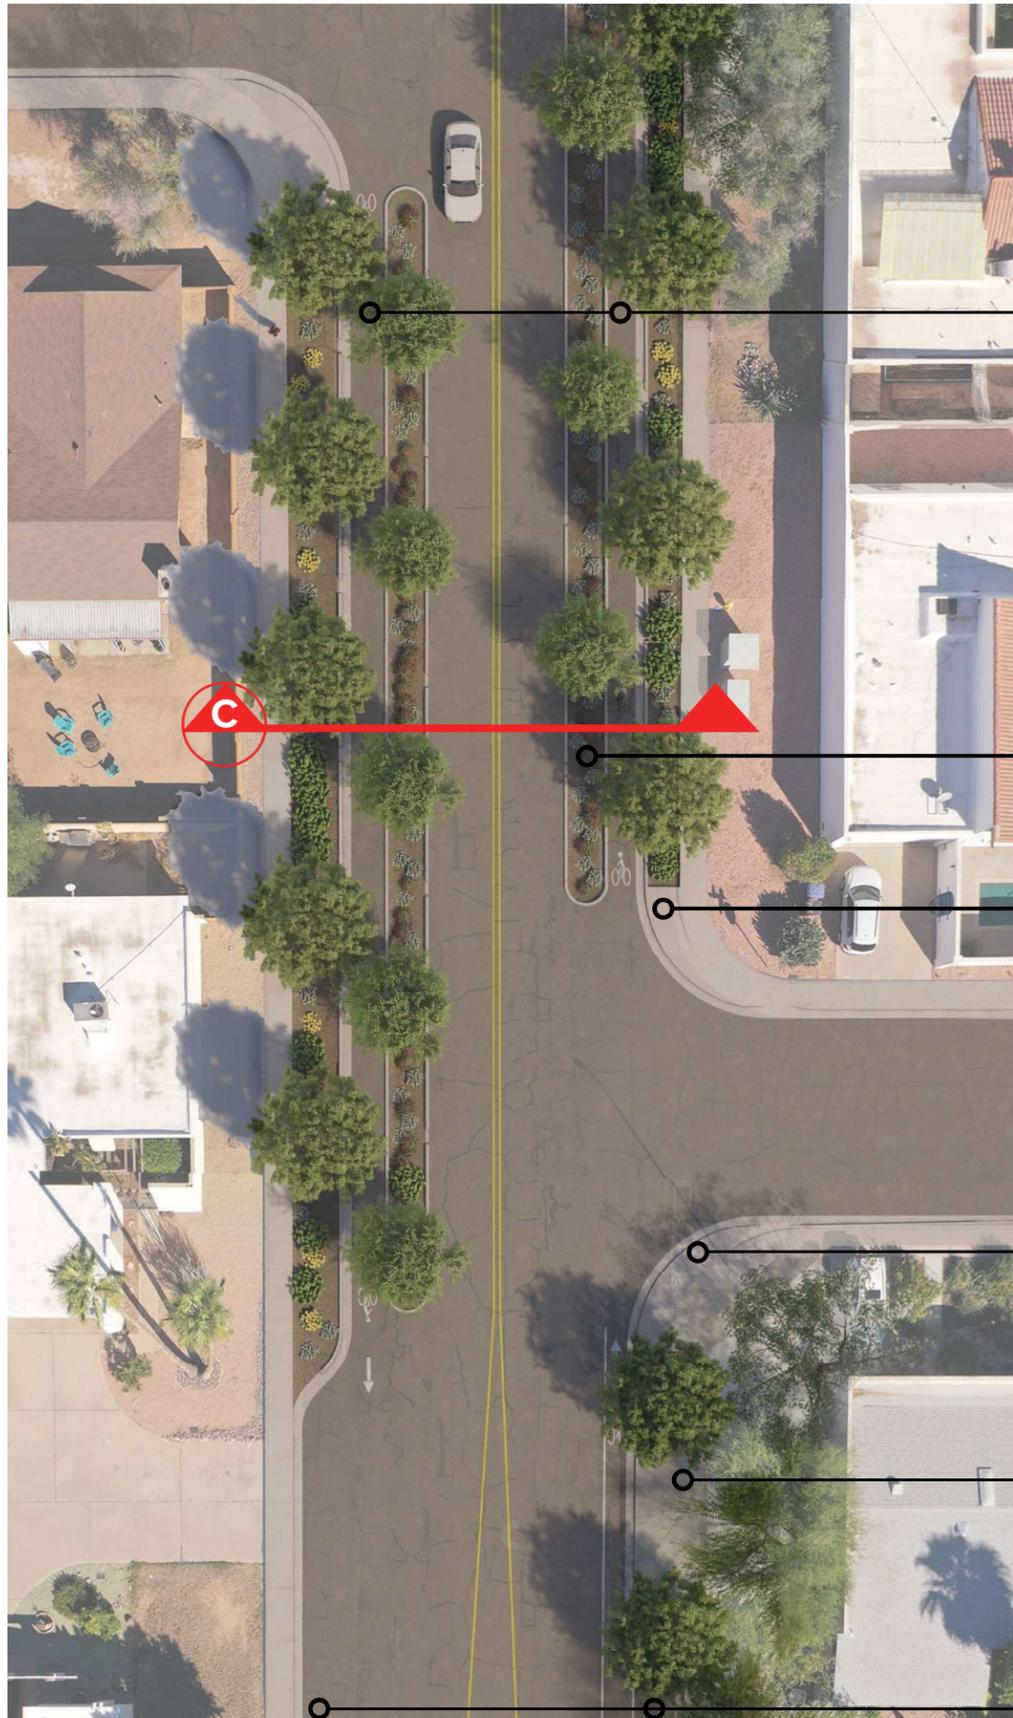

At Grade Protected Bike Lane

Landscape Island

Curb Extensions

Curb Extensions

Proposed Orbit Bus Stop

On street parking

COUNTRY CLUB WAY: AREA 8 - E BALBOA DRIVE TO E CAIRO DRIVE

